


N:\JOBS\0313 FAB Part III\Ford Assembly Building dwgs\October, 2003 - From CD11-CENTER CORRIDOR DWGS\Craneway Example\FAB Craneway Table Layout Plans\FAB Craneway Table Layout Plan - SEAT-1 - June 2008 Stage Center.dwg, 8/28/2008 4:23:18 PM

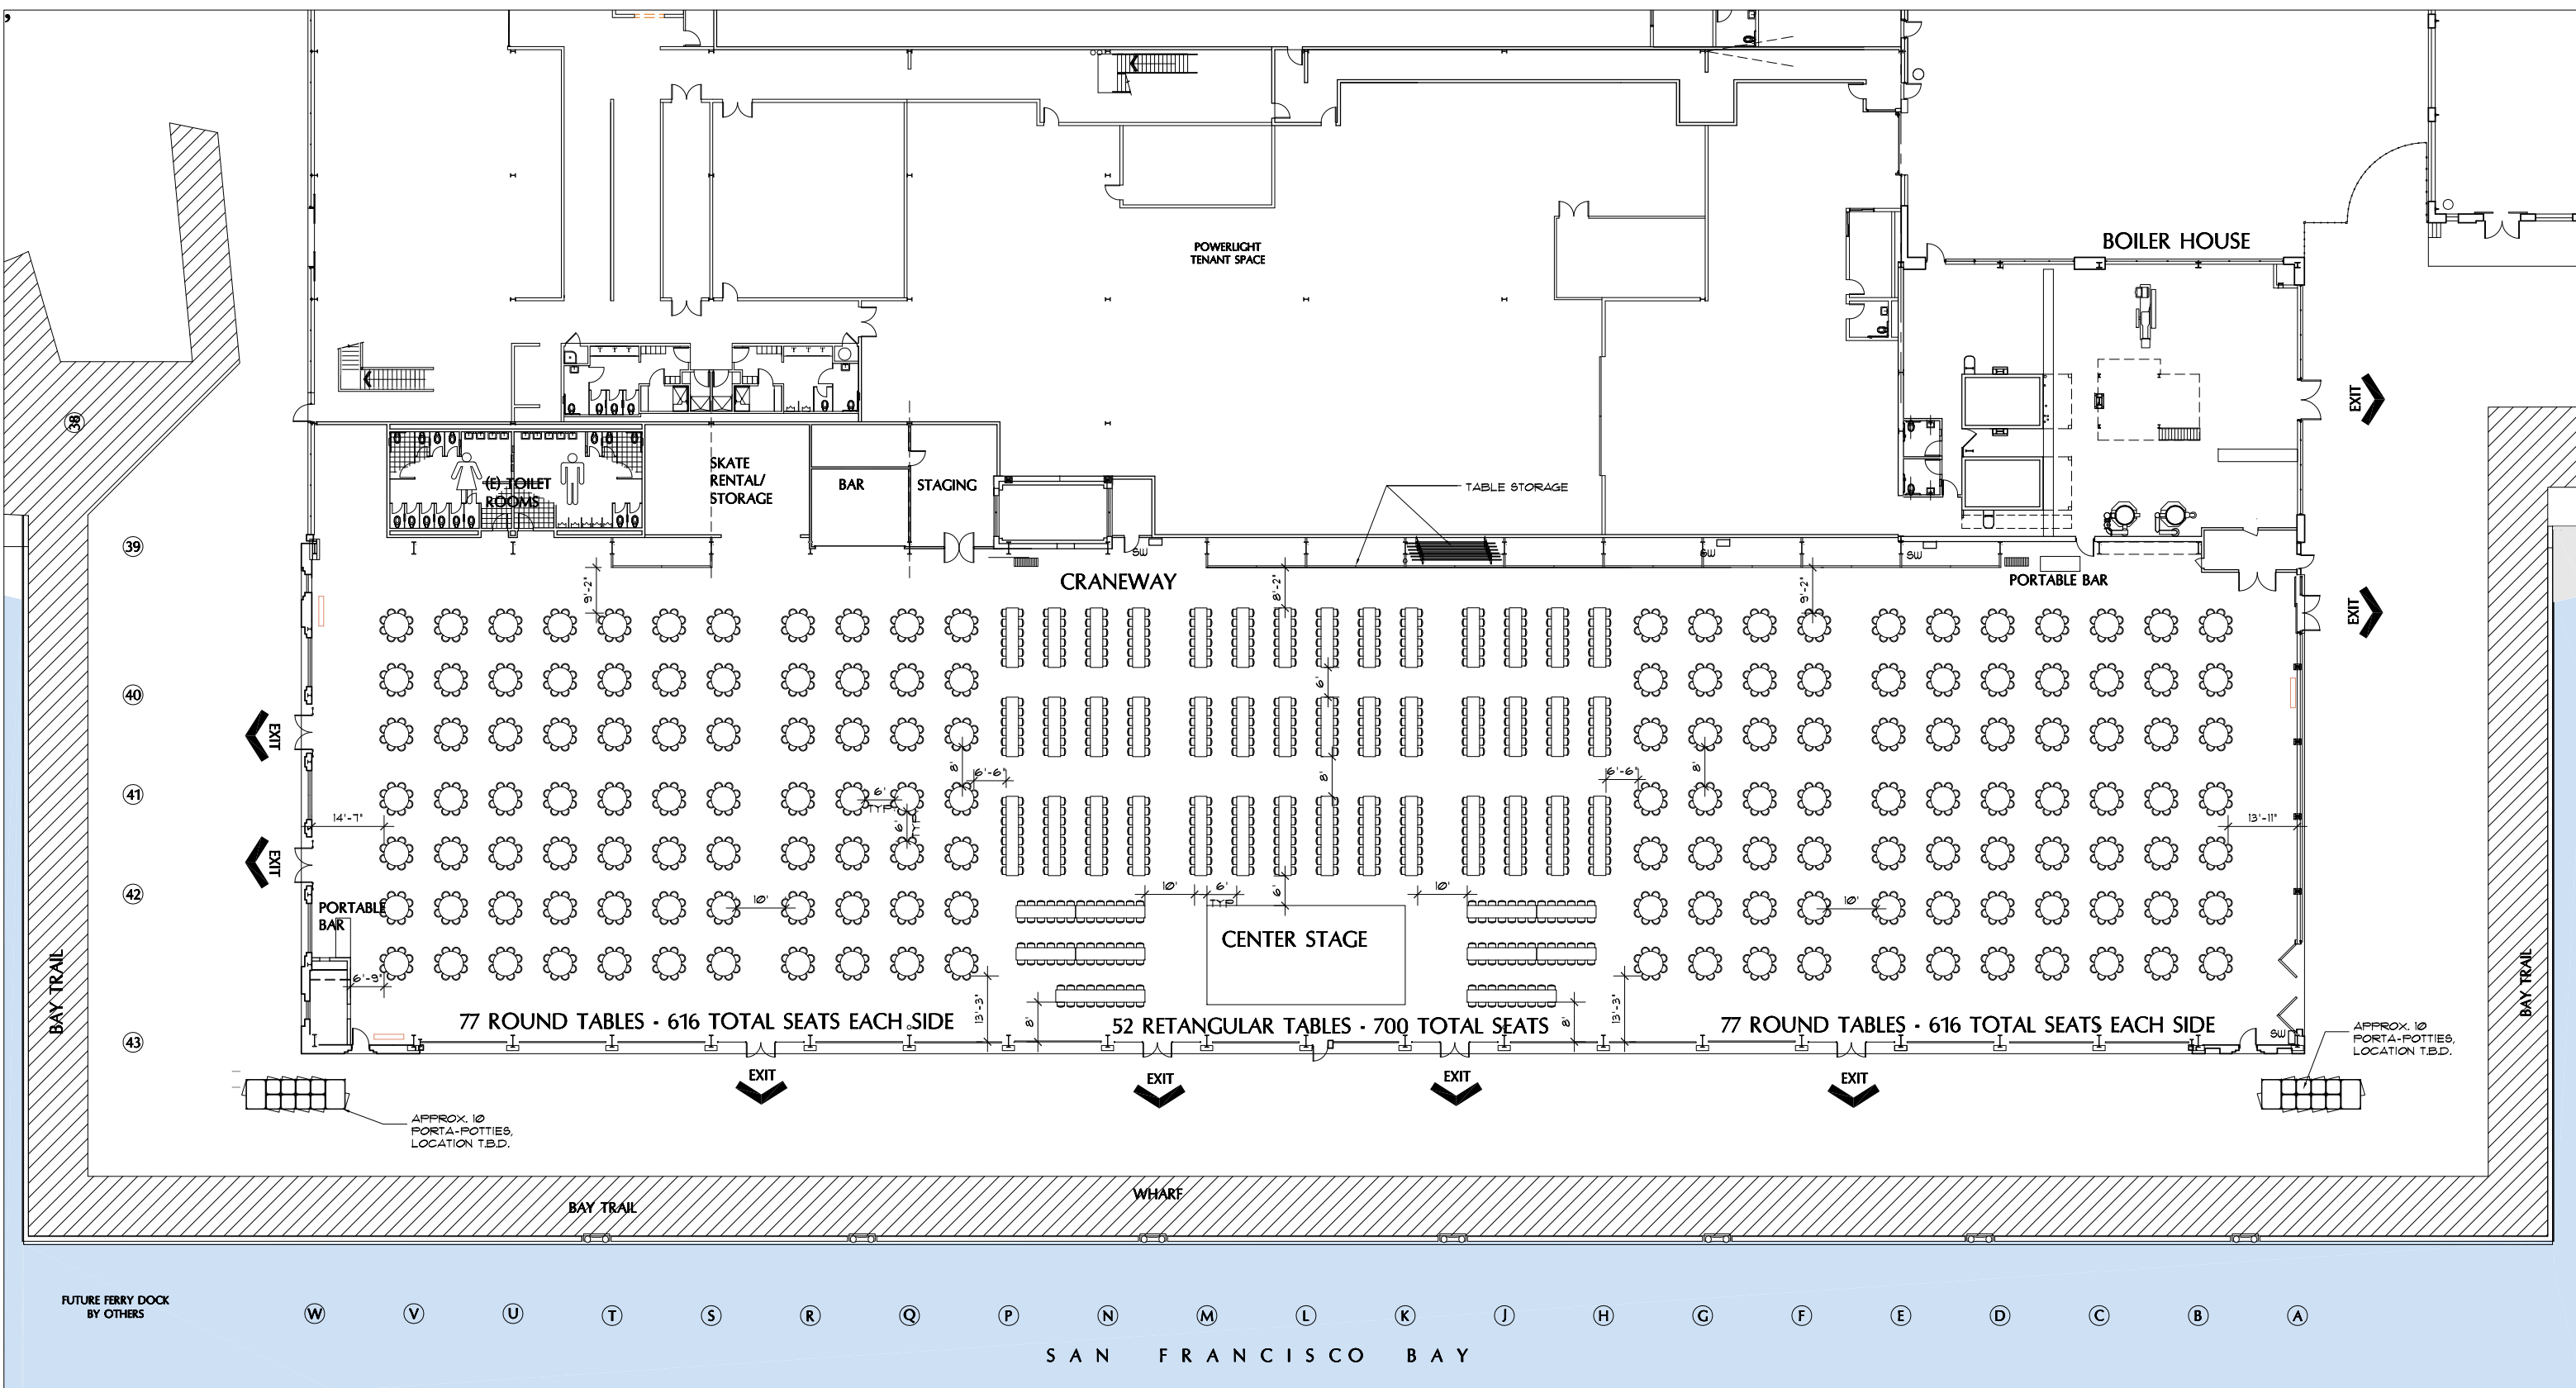

1 PARTIAL FIRST FLOOR PLAN -CRANEWAY



1932 TOTAL SEATS

"approximate table and stage location for 1932 person capacity aisle spacing shown will be maintained at all times."

FORD ASSEMBLY BUILDING

1414 HARBOUR WAY SOUTH
RICHMOND, CALIFORNIA 94804

Developer:
Orton
Development, Inc.
3049 Research Dr.
Richmond, CA 94806
tel: (510) 428-0800

Architect:
MARCY WONG
& DONN LOGAN
ARCHITECTS
816 Bancroft Way
Berkeley, CA 94710
tel: (510) 843-0916

Consultant:

Stamp:


Revisions:

Sheet Name:
**SEATING PLAN
CRANEWAY WITH CENTER STAGE**

Phase:
Date: 28 AUGUST, 2008
By: KR, KS, JT

Sheet Number:
SEAT-1

N:\JOBS\0313 FAB Part III\Ford Assembly Building dwgs\October, 2003 - From CD11-CENTR CORRIDOR DWGS\Craneway Example\FAB Craneway Table Layout Plans\FAB Craneway Table Layout Plans\FAB Craneway Table Layout Plan - SEAT2 - June 2008 Stage East.dwg, 8/28/2008 4:25:00 PM

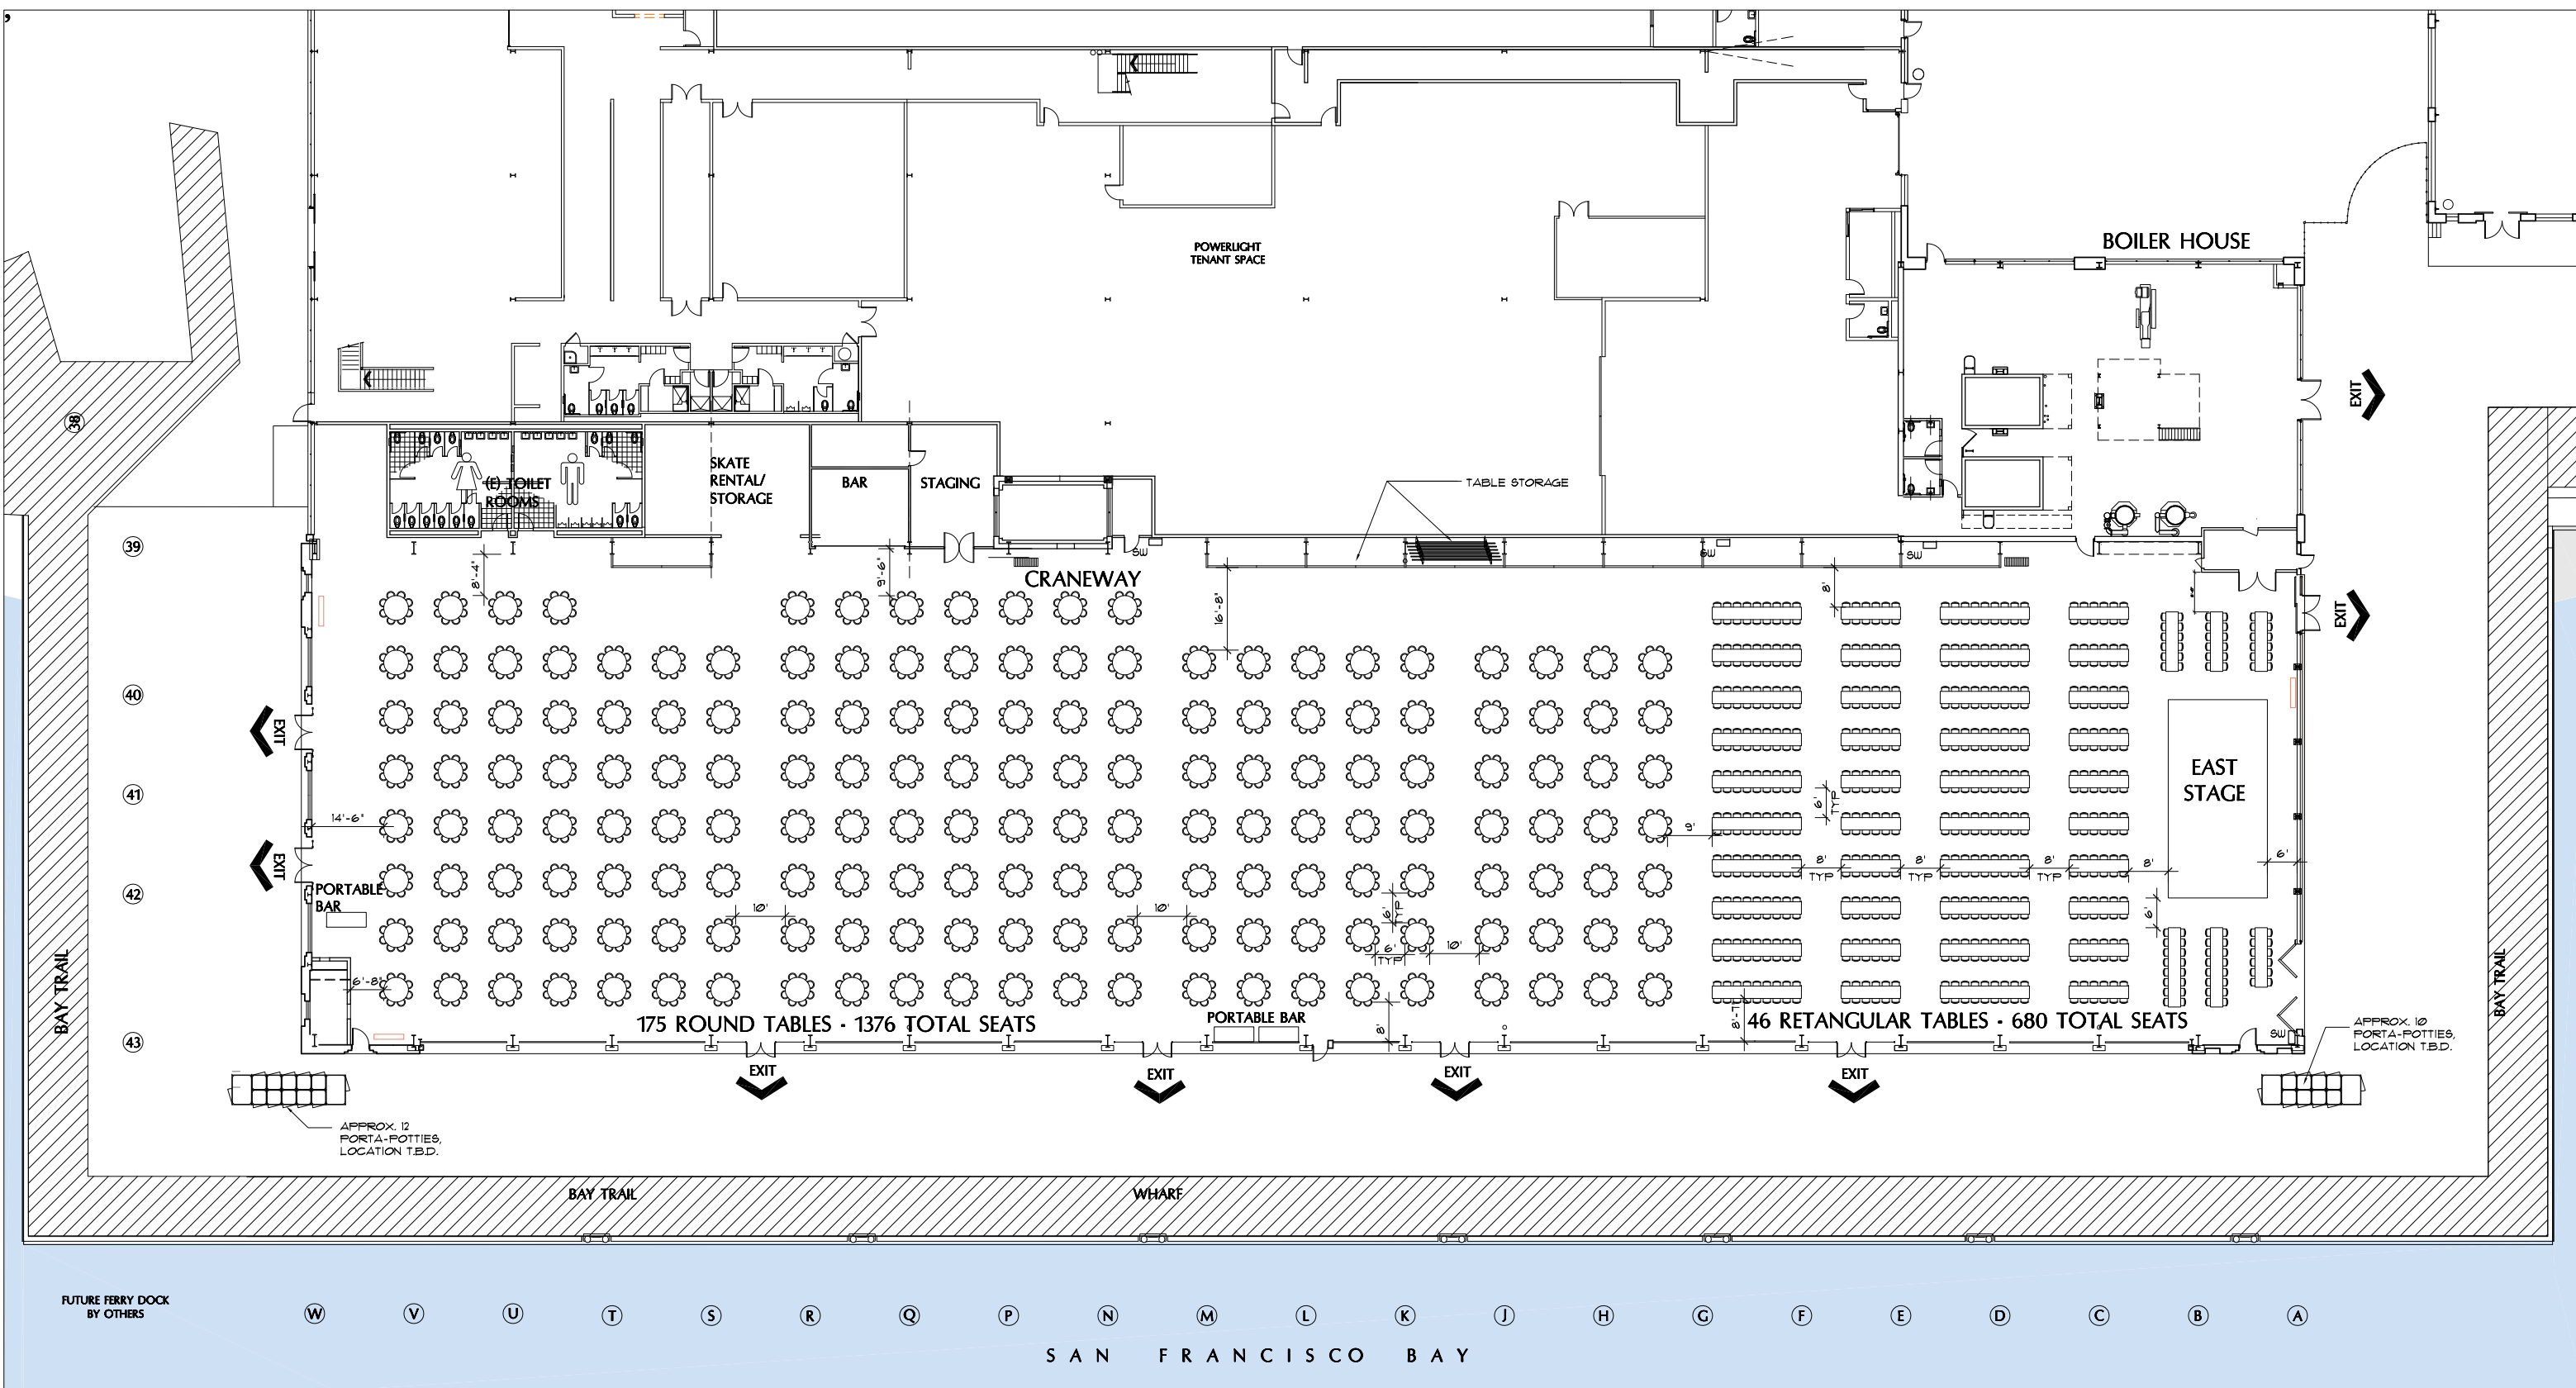

175 ROUND TABLES - 1376 TOTAL SEATS

46 RETANGULAR TABLES - 680 TOTAL SEATS

2056 TOTAL SEATS

"approximate table and stage location for 2056 person capacity aisle spacing shown will be maintained at all times."

1 PARTIAL FIRST FLOOR PLAN -CRANEWAY



0 16' 32'

FORD ASSEMBLY BUILDING

1414 HARBOUR WAY SOUTH
RICHMOND, CALIFORNIA 94804

Developer:
Orton
Development, Inc.
3049 Research Dr.
Richmond, CA 94806
tel: (510) 428-0800

Architect:
MARCY WONG & DONN LOGAN ARCHITECTS
816 Bancroft Way
Berkeley, CA 94710
tel: (510) 843-0916

Consultant:

Stamp:

Revisions:

Sheet Name:
**SEATING PLAN
CRANEWAY WITH EAST STAGE**

Phase:
Date: 27 AUGUST, 2008
By: KR, KS, JT

Sheet Number:

SEAT-2